

**DOOR & WINDOW SCHEDULE**









S. NO.	NAME	SIZE	SUM TOTAL LVL
1	D1	3'-6"X7'-0"	7'-0"
2	D2	3'-3"X7'-0"	7'-0"
3	D3	2'-6"X7'-0"	7'-0"
4	W1	4'-0"X5'-0"	5'-0"
5	V	2'-0"X2'-0"	5'-0"

**CHART**

S. NO.	NAME	AREA
1.	CENTRAL STORES-1	47.38SQMT.
2.	CENTRAL STORES-2	47.38SQMT.
3.	BOARD ROOM	47.38SQMT.
4.	PRINCIPAL ROOM	31.89SQMT.
5.	EXAM.	17.69SQMT.
6.	STAFF ROOM	23.28SQMT.
7.	PANTRY	47.38SQMT.
8.	HOUSE KEEPING	47.38SQMT.
9.	S.S ROOM	45.89SQMT.
10.	BOYS COMMON ROOM	45.89SQMT.
11.	OFFICE-1	45.89SQMT.
12.	OFFICE-2	45.89SQMT.
13.	CLASS ROOM-1	84.26SQMT.
14.	GRLS COMMON ROOM	45.89SQMT.
15.	COMPUTER LAB	84.26SQMT.
16.	PLACEMENT ROOM	45.89SQMT.
17.	FIRST AID	45.89SQMT.
18.	CLASS ROOM-2	84.26SQMT.
19.	LIBRARY	84.26SQMT.
20.	FACULTY ROOM	84.26SQMT.
21.	MAINTENANCE	47.38SQMT.
22.	MUSEUM	47.38SQMT.
23.	MULTIPURPOSE HALL	187.16SQMT.
24.	LAB-1	91.69SQMT.
25.	LAB-2	91.69SQMT.
26.	LAB-3	84.26SQMT.
27.	MACHINE ROOM	84.26SQMT.
28.	FACULTY ROOM	84.26SQMT.
29.	LAB-4	84.26SQMT.
30.	CLASS ROOM-3	87.54SQMT.
31.	LAB-5	87.54SQMT.
32.	TOILET	24.15SQMT.

**AREA STATEMENT:-**  
 TOTAL PLOT AREA:-10120.0 SQMT  
 COV. AREA ON GF:-1200.0 SQMT  
 COV. AREA ON FF:-1200.0 SQMT  
 COV. AREA ON SF:-1200.0 SQMT  
 TOTAL COV. AREA:-3600.0 SQMT

**ARCHITECT SIGN:**  
 BANSHRAJ PRASHISHAN MAHAVIDYALAYA  
 BHAGWANPUR MANJHARIYA AMBEDKAR  
 NAGAR KHASHARA NO. 978/101

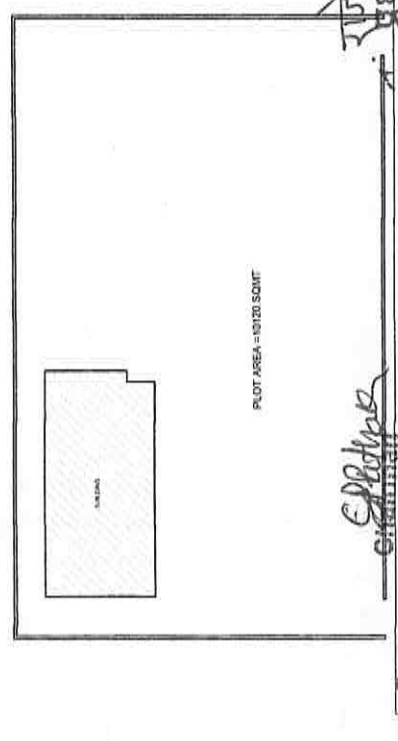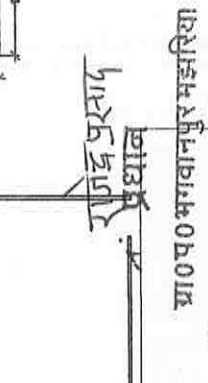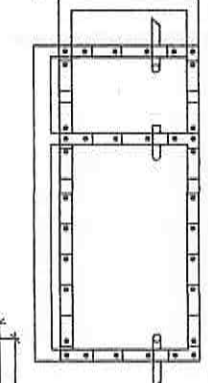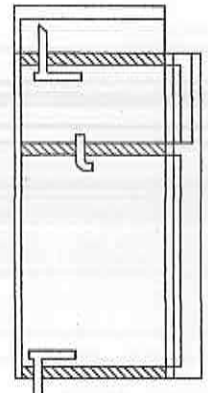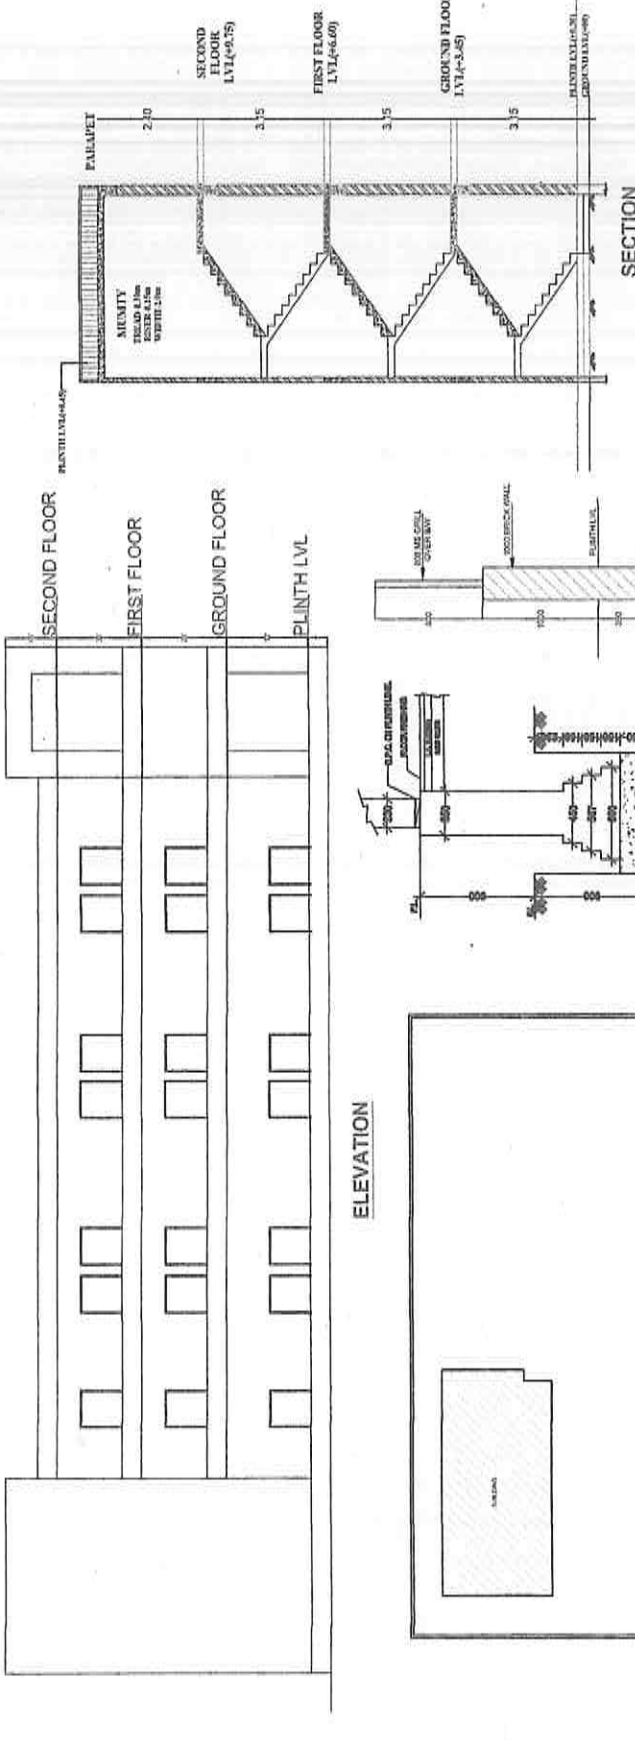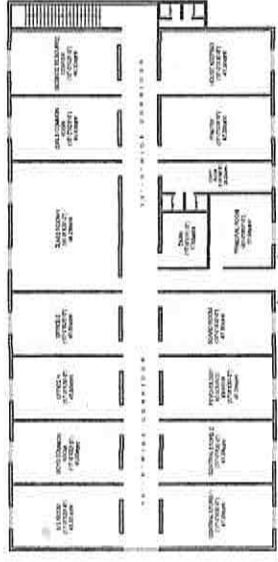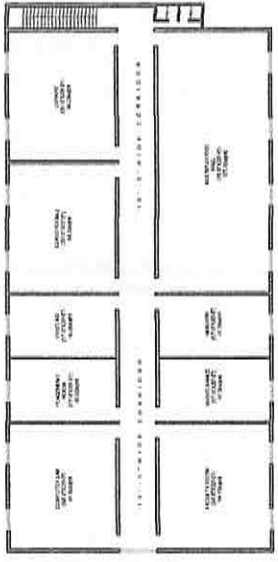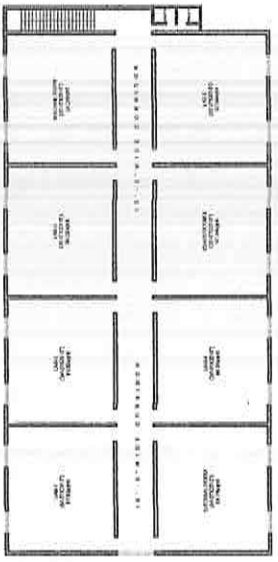

**Pandit Banshraj Satya Govind College of Pharmacy**  
 BHAGWANPUR MANJHARIYA AMBEDKAR NAGAR KHASHARA NO. 978/101  
 RAJENDRA PRASAD PRADHAN  
 00 P 0 M G W A N P U R M J H A R I Y A  
 K H A S H A R A N O . 9 7 8 / 1 0 1