



# LAYOUT PLAN FOR SARLA MANISHI COLLEGE OF PHARMACY RUN BY SARLA MANISHI EDUCATIONAL TRUST AT GAURIGANJ AMETHI.

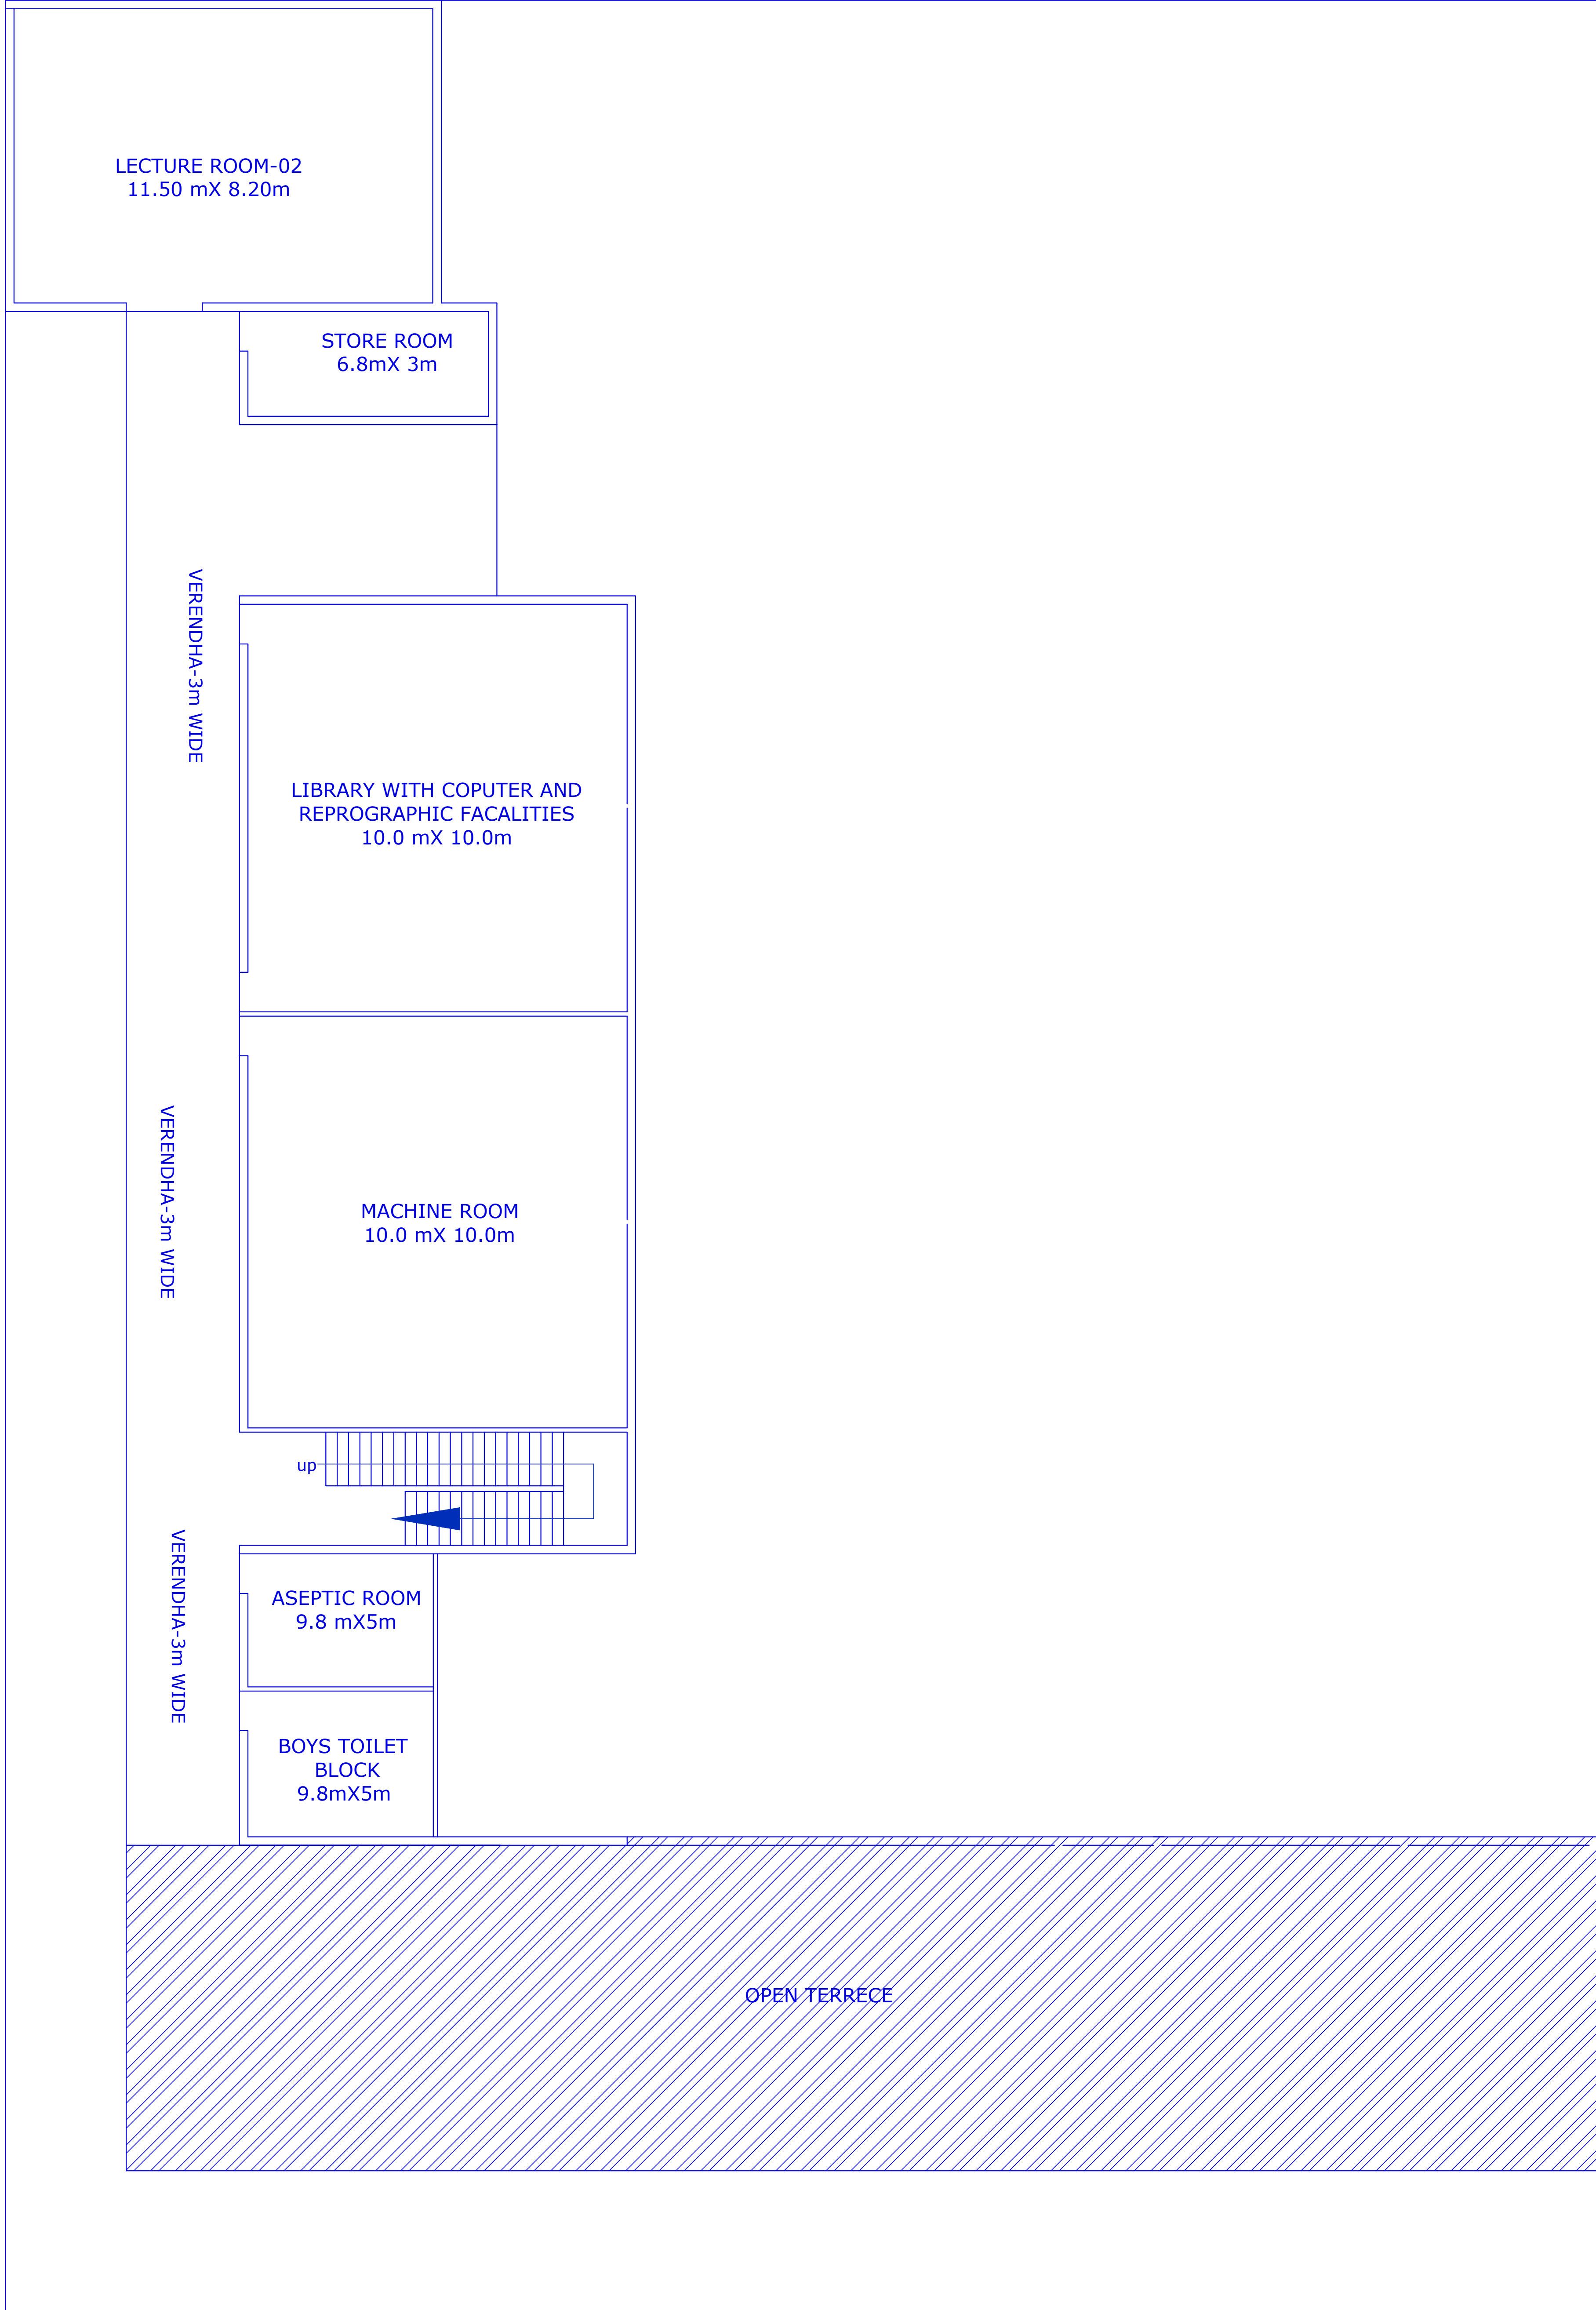

AREA STATEMENT		
S.NO.	DESCRIPTION	UNIT
1.	COVD. AREA ON (F.F)	616.85.

DOOR / WINDOW SCHEDULE			
SIZE	CILL	LTL.	REMARK
1200 X 2100	00	2100	DOOR
1200 X 2100	"	"	"
750 X 2550	"	"	"
1800 X 1800	900	"	WINDOW
	"	"	
	"	"	


SUBMISSION DRAWING SCALE AS SPECIFIED DIRECTION

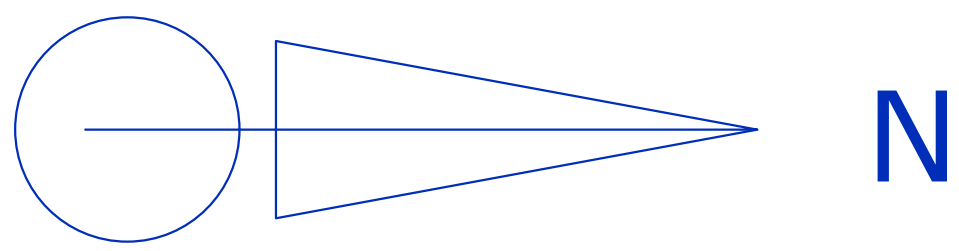

OWNER'S SIGN.

ARCHITECT SIGN.

# LAYOUT PLAN FOR SARLA MANISHI COLLEGE OF PHARMACY RUN BY SARLA MANISHI EDUCATIONAL TRUST AT GAURIGANJ AMETHI.

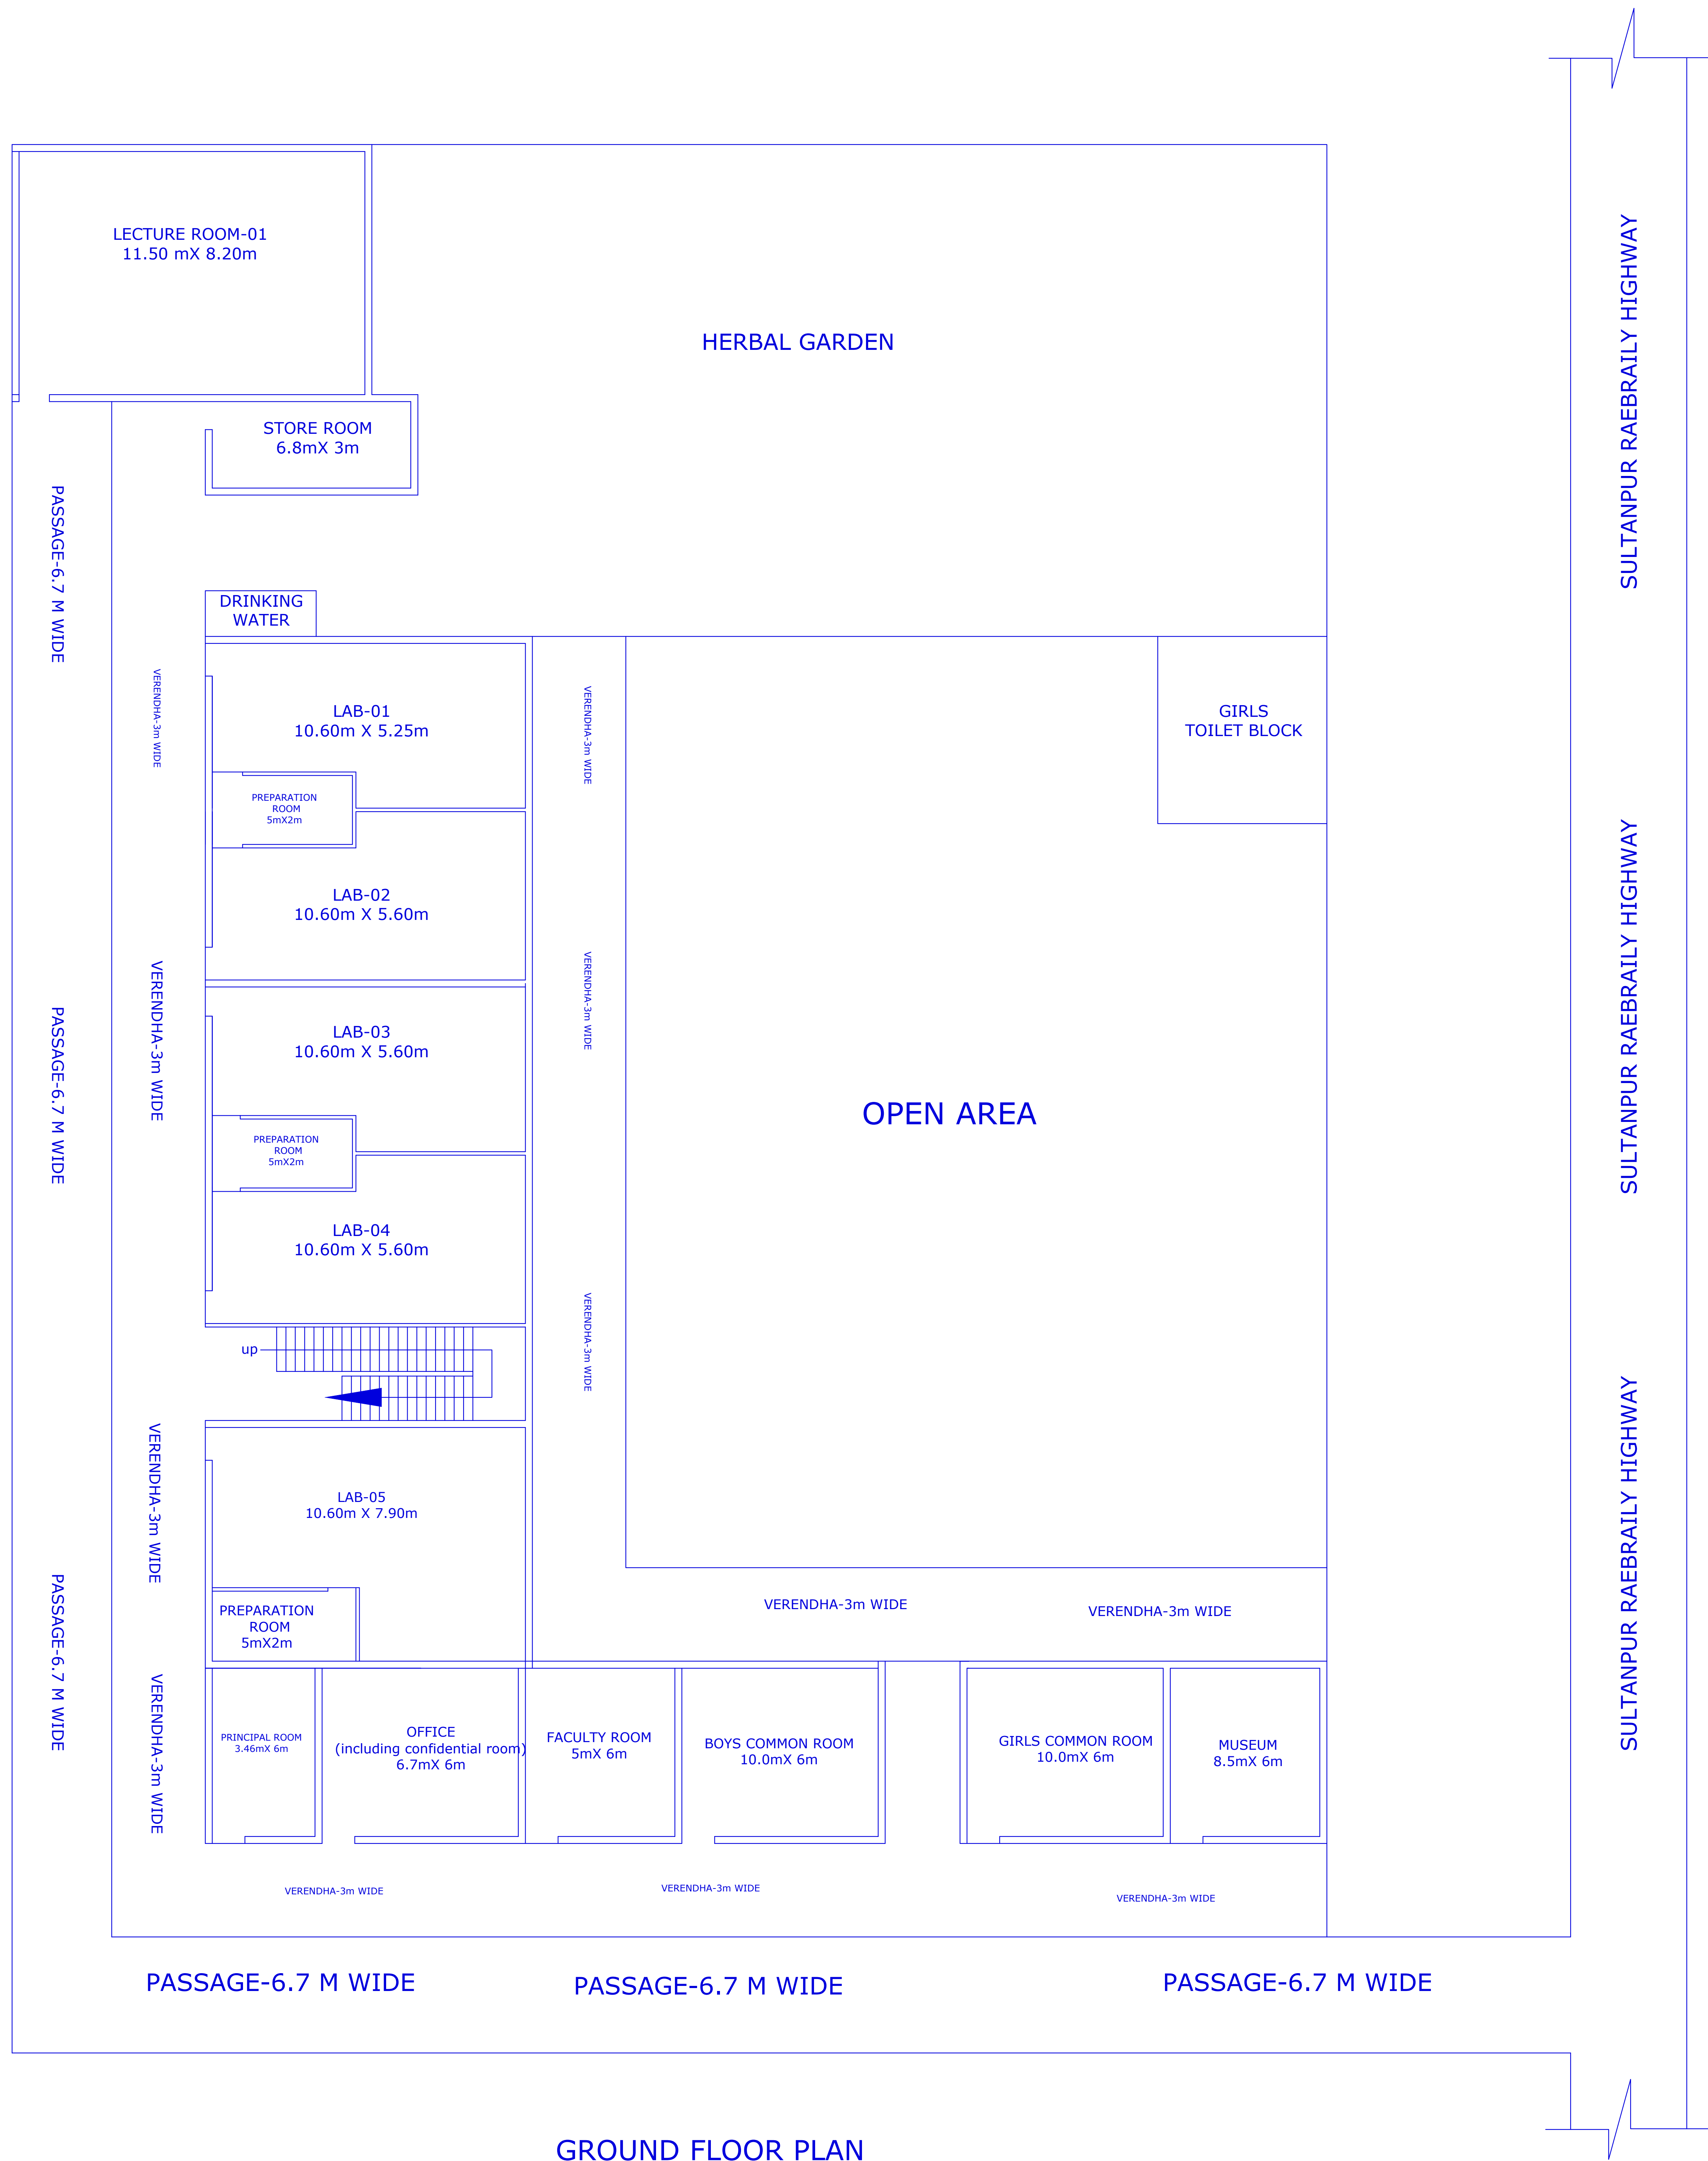

AREA STATEMENT		
S.NO.	DESCRIPTION	UNIT
1.	TOTAL PLOT AREA	3050.00 SQM
2.	COVD. AREA ON (G.F)	1196.73 SQM
3	TOTAL OPEN AREA	1853.27 SQM

DOOR / WINDOW SCHEDULE			
SIZE	CILL	LTL.	REMARK
1200 X 2100	00	2100	DOOR
1200 X 2100	"	"	"
750 X 2550	"	"	"
1800 X 1800	900	"	WINDOW
		"	"
		"	"

SCALE  
AS SPECIFIED  
DIRECTION

OWNER'S SIGN.

ARCHITECT SIGN.