

SITAPUR SHIKSHA SANSTHAN  
 GROUP OF INSTITUTIONS AT VILLAGE RESORA  
 SITAPUR

BLOCK A-3  
 FIRST FLOOR COVERED AREA  
 = 1419.16 SQM

DRAW BY:


SIG OWNER



APPROVAL

Handwritten signature and date: 23-06-2005  
 No-21  
 21-28-11-2

Handwritten text: 21-28-11-2

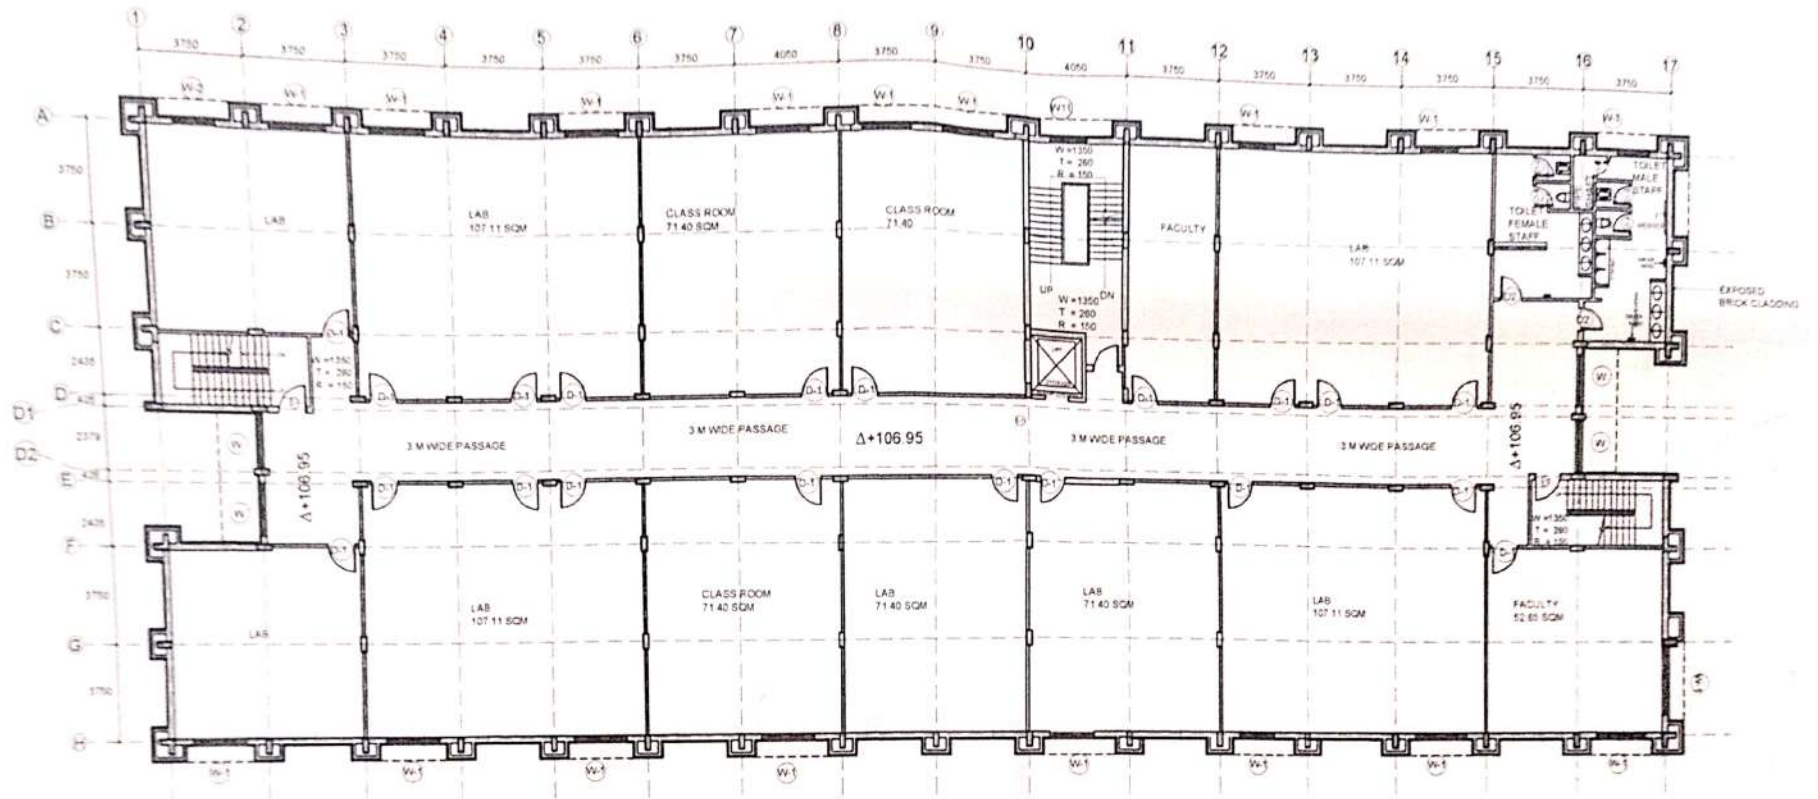

SITAPUR SHIKSHA SANSTHAN  
 GROUP OF INSTITUTIONS AT VILLAGE RESORA  
 SITAPUR

BLOCK A-3  
 SECOND FLOOR COVERED AREA  
 = 1419.16 SQM

DRAW BY:


SIG OWNER

SIG ARCHITECT

APPROVAL

Handwritten signature and date: 23-06-2005  
 No-24  
 38/12



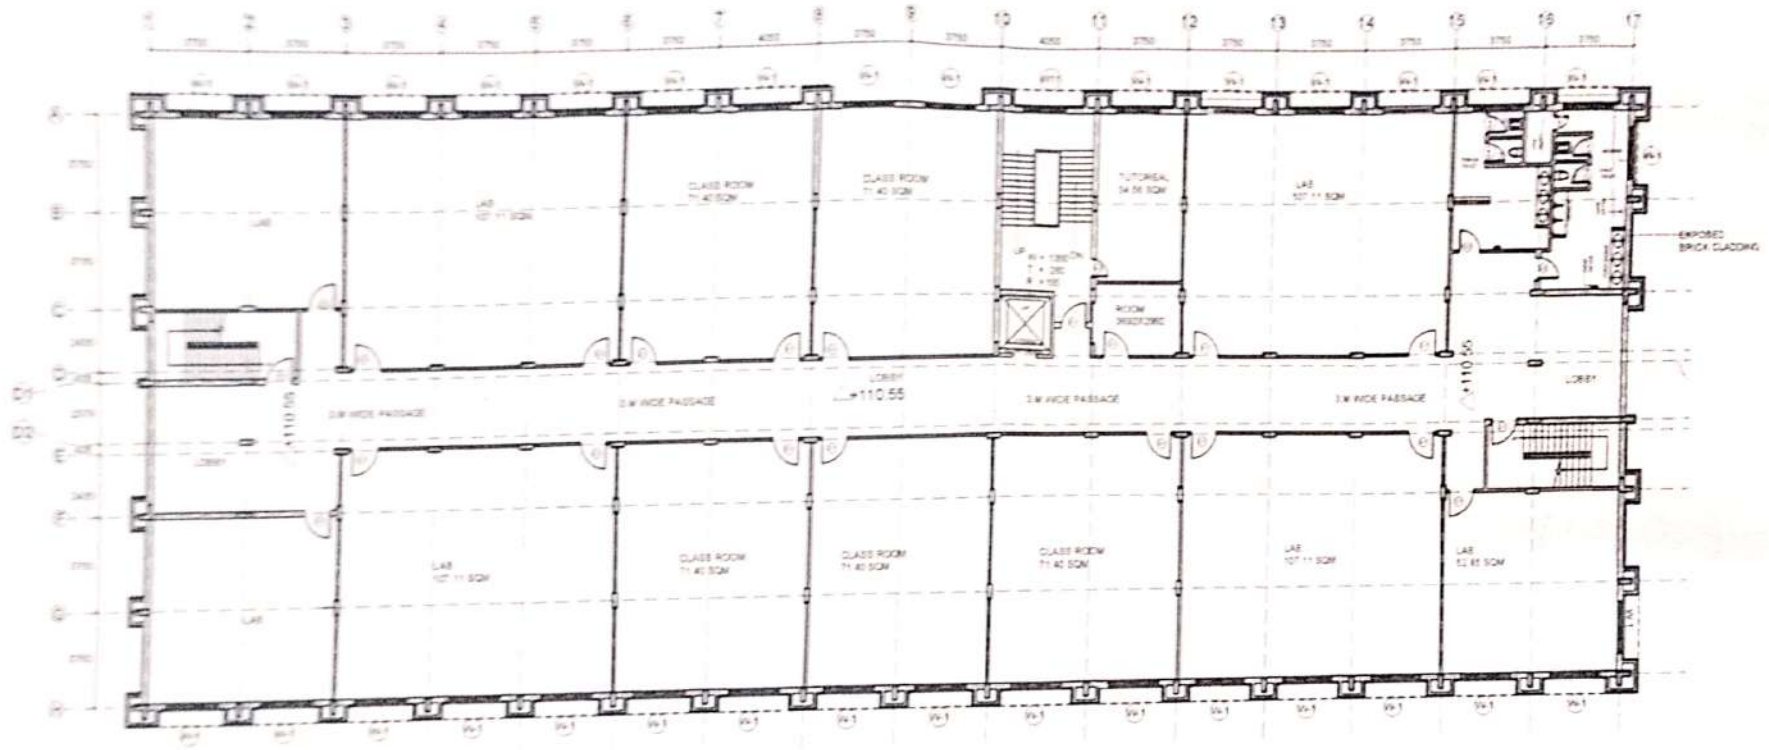

SITAPUR SHIKSHA SANSTHAN -  
 GROUP OF INSTITUTIONS AT VILLAGE RESORA  
 SITAPUR

BLOCK A-3  
 THIRD FLOOR COVERED AREA  
 = 1419.16 SQM

DRAW BY

SIG OWNER

SIG ARCHITECT

APPROVAL

No-21-23-06-2025

DATE



SITAPUR SHIKSHA SANSTHAN -  
 GROUP OF INSTITUTIONS  
 AT VILLAGE RESORA  
 SITAPUR

BLOCK A6 - A7  
 GROUND FLOOR  
 COVERED AREA 1900 SQM

DRAWN BY

SIG OWNER


4/8/13

TRIP

Scale 1/50



Approved by  
 No-21 23-06-2013  
 20/11/13

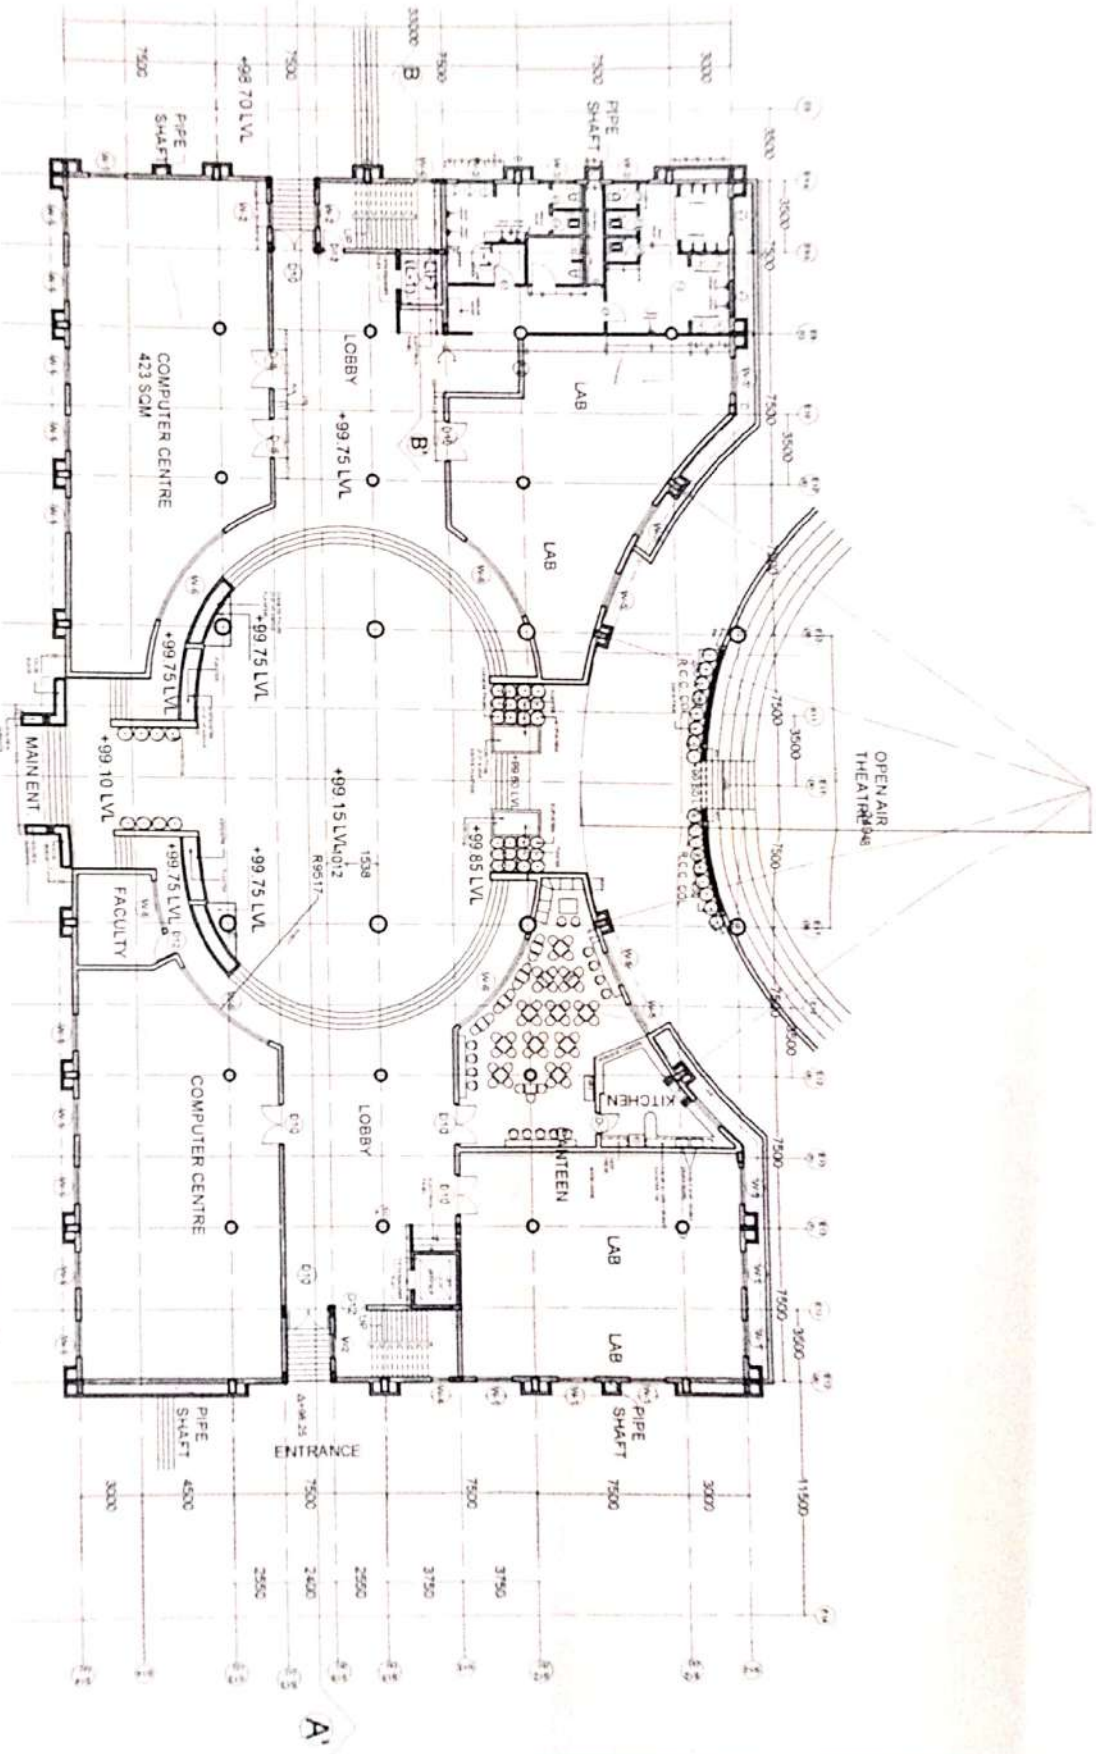





SITAPUR SHIKSHA SANSTHAN -  
 GROUP OF INSTITUTIONS  
 AT VILLAGE RESORA  
 SITAPUR

BLOCK A5 - A7  
 THIRD FLOOR  
 COVERED AREA 1900 SQM

DRAWN BY


SIG OWNER

APPROVAL

DATE: 11/11/2023



COET  
 SITAPUR  
 APPROVAL  
 No. 21-23-66-2023  
 11/11/23

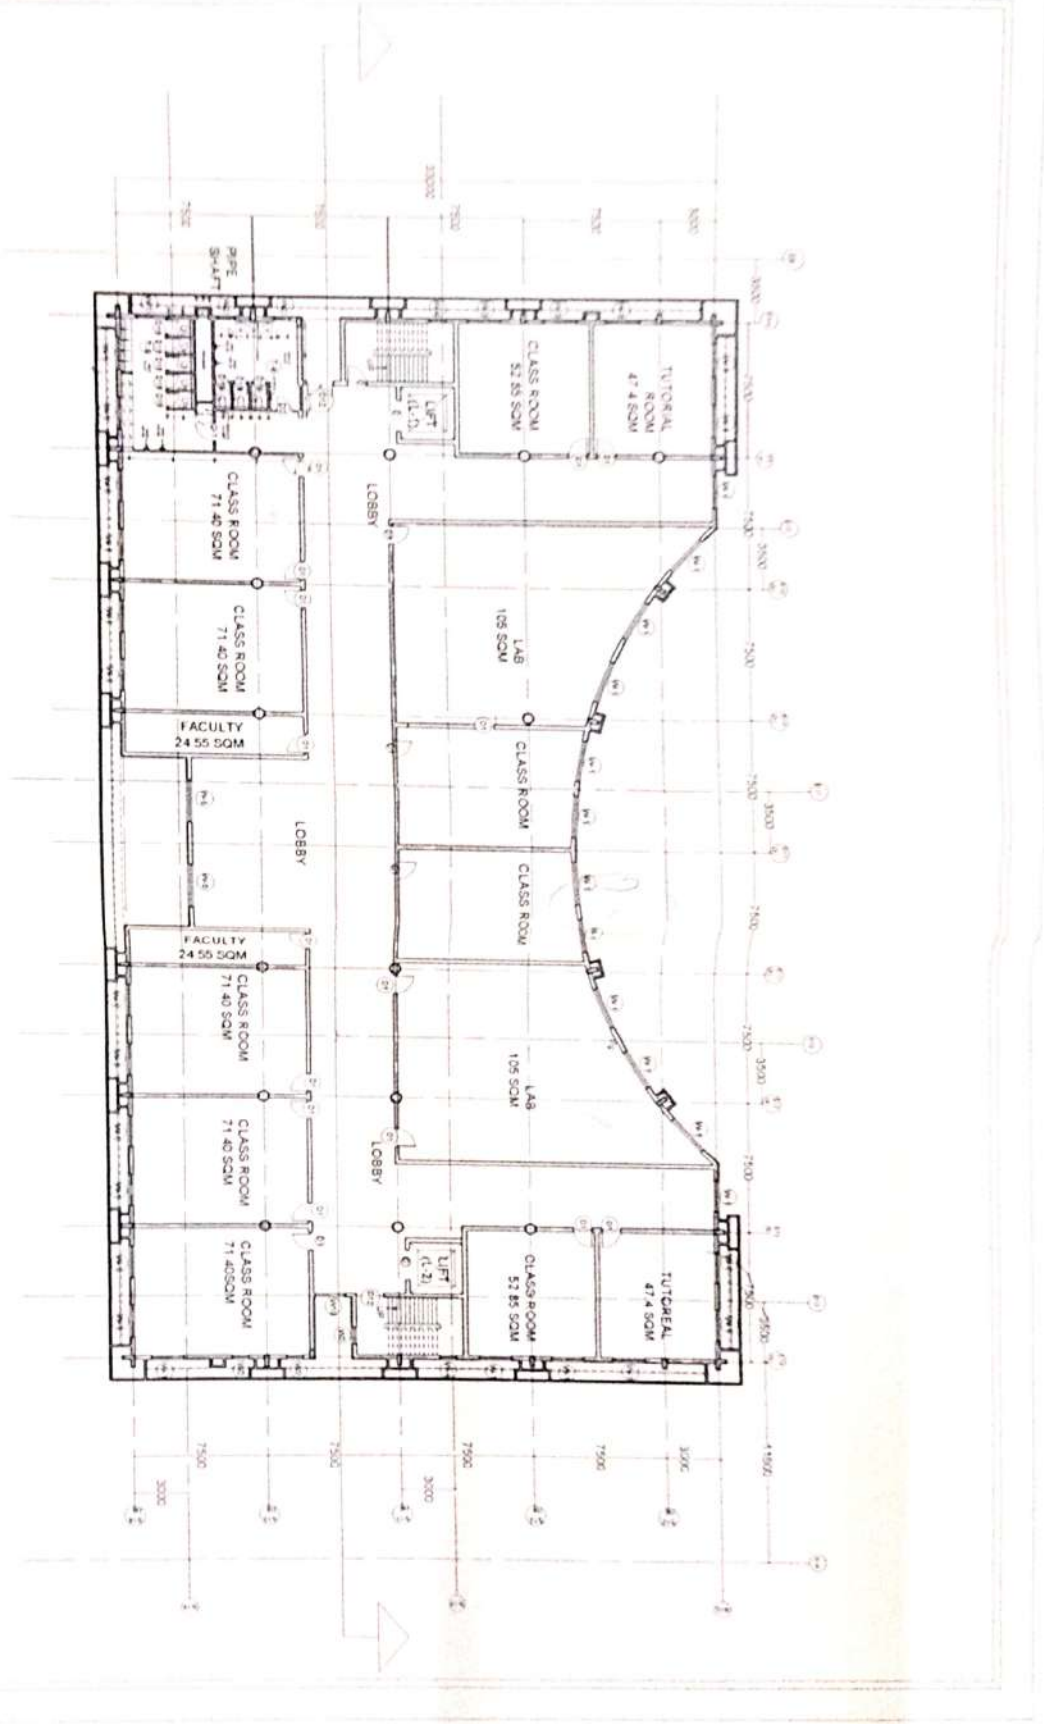



CALL/WHATSAPP NO: 8604104904

FOR SERVICE NO: 7706082828

VISION SKY COMPUTERS



# VISION SKY

SEC-1, ADARSH NAGAR, SITAPUR

GST : 09AWEPV4630M1ZY

## GST INVOICE



Original for Buyer

M/s SITAPUR SIKHAHA SANSTHAN  
SITAPUR

INVOICE NO. : T000268  
DATE : 25/05/2023

Contact P.N-  
PHONE : 7007757148  
Pan: NA

Sl	Description of Goods	HSN	Qty	Rate	Disc%	Amount	GST%	Net Amt										
1	DESKTOP MACHINE 13/4GB/256GB/WIFI/WINDOWS10/18.5 DISPLAY HP WIRED KEYBORD MOUSE COMBO 3YR WARRANTY	847150	30	13474.58	0.00	404237.40	18.00	477000.14										
	<table border="1"> <thead> <tr> <th>HSN CODE</th> <th>TAX%</th> <th>AMOUNT</th> <th>TAX</th> <th>QTY</th> </tr> </thead> <tbody> <tr> <td>84715000</td> <td>18.00</td> <td>404237.40</td> <td>72762.74</td> <td>30</td> </tr> </tbody> </table>	HSN CODE	TAX%	AMOUNT	TAX	QTY	84715000	18.00	404237.40	72762.74	30							
HSN CODE	TAX%	AMOUNT	TAX	QTY														
84715000	18.00	404237.40	72762.74	30														

*Received for SSS store  
Date 27/05/2023*

404237.40

SUB TOTAL  
SGST 9 % 36381.37  
CGST 9 % 36381.37  
Roundoff 0.14

**GRAND TOTAL 477000.00**

Rs. Four Lakh Seventy Seven Thousand Only

E.&O.E

Terms & Conditions:-  
Goods once sold will not be taken back or exchanged.  
Bills not paid due date will attract 24% interest.  
All disputes subject to SITAPUR Jurisdiction only.  
Prescribed Sales Tax declaration will be given.

VI \_\_\_\_\_  
Certified that the particulars given above are true and correct Checked By \_\_\_\_\_  
Recieved the above mentioned material in good condition.

For VISION SKY

Authorized signatory

\*\*\*BANK DETAILS\*\*\*  
VISION SKY

BANK NAME - BANDHAN BANK- A/C NO-10210001275406  
BRANCH- SITAPUR-IFSC CODE:-BDBL0001990



